

gable bkts 8of

Ap.10* 6of

200/18 2598

Clear Light 6045

120.95 5@5320

K.lean5* 6of


PA door 2010x910


Panel 1210,x1410

NE wall 28@2557

NW gable 2610,2710,2810,3002,3149, 3296,3443,3590

WPbrk 200s

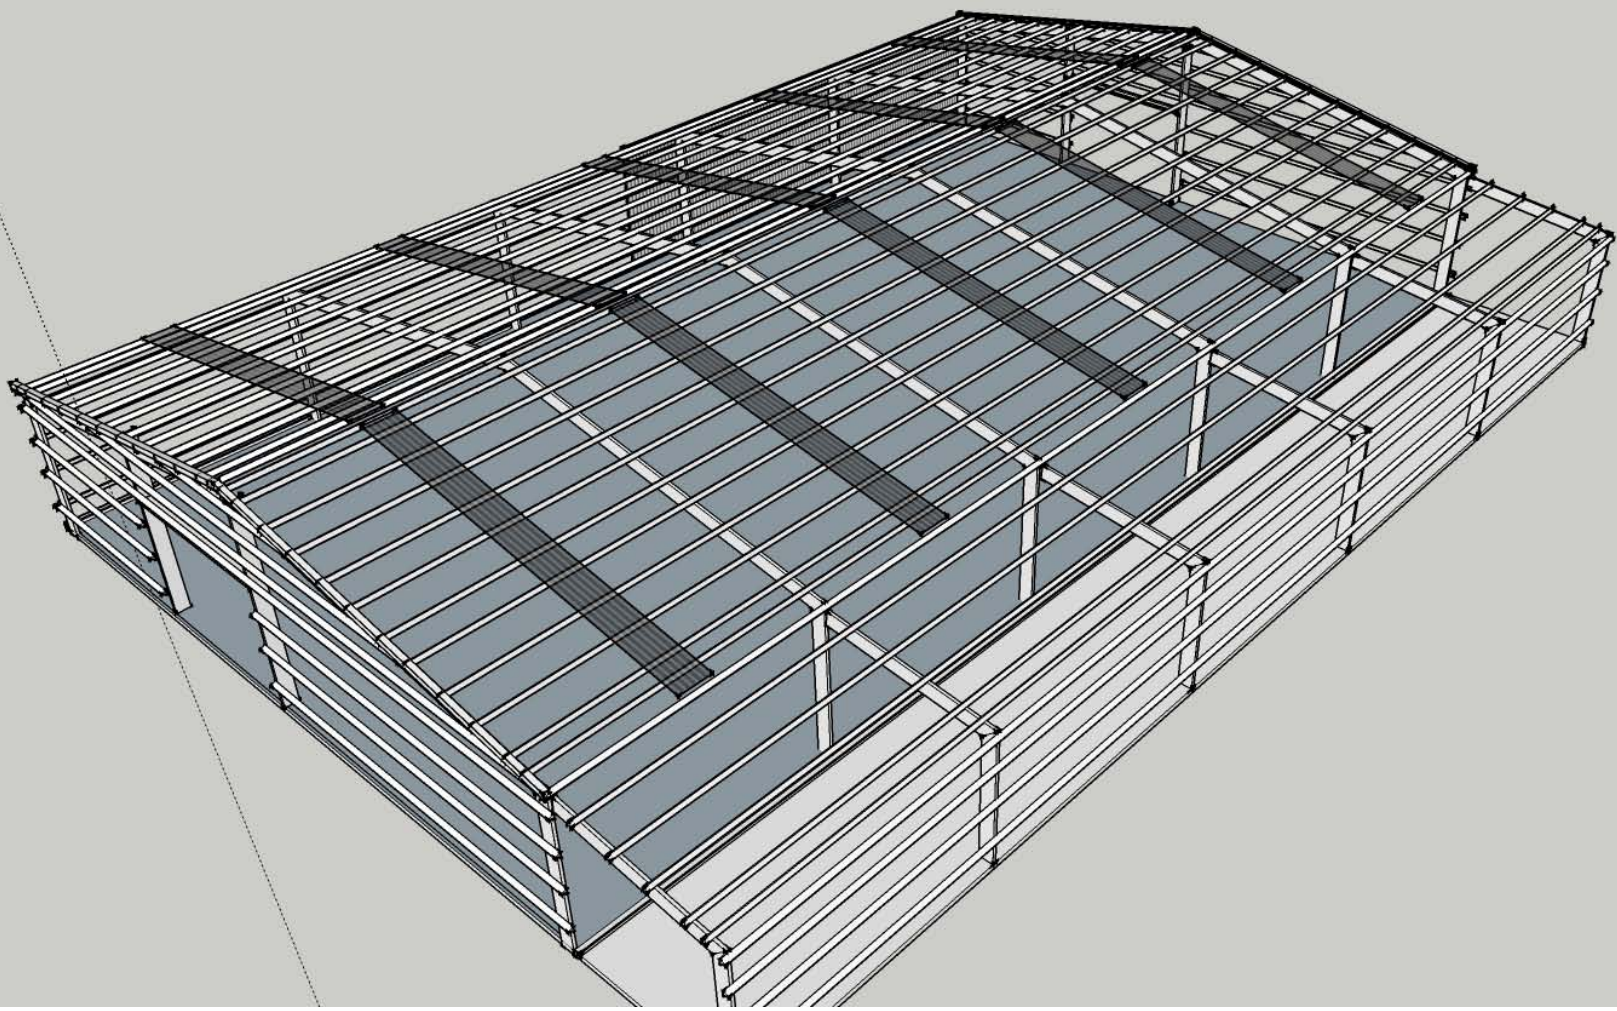

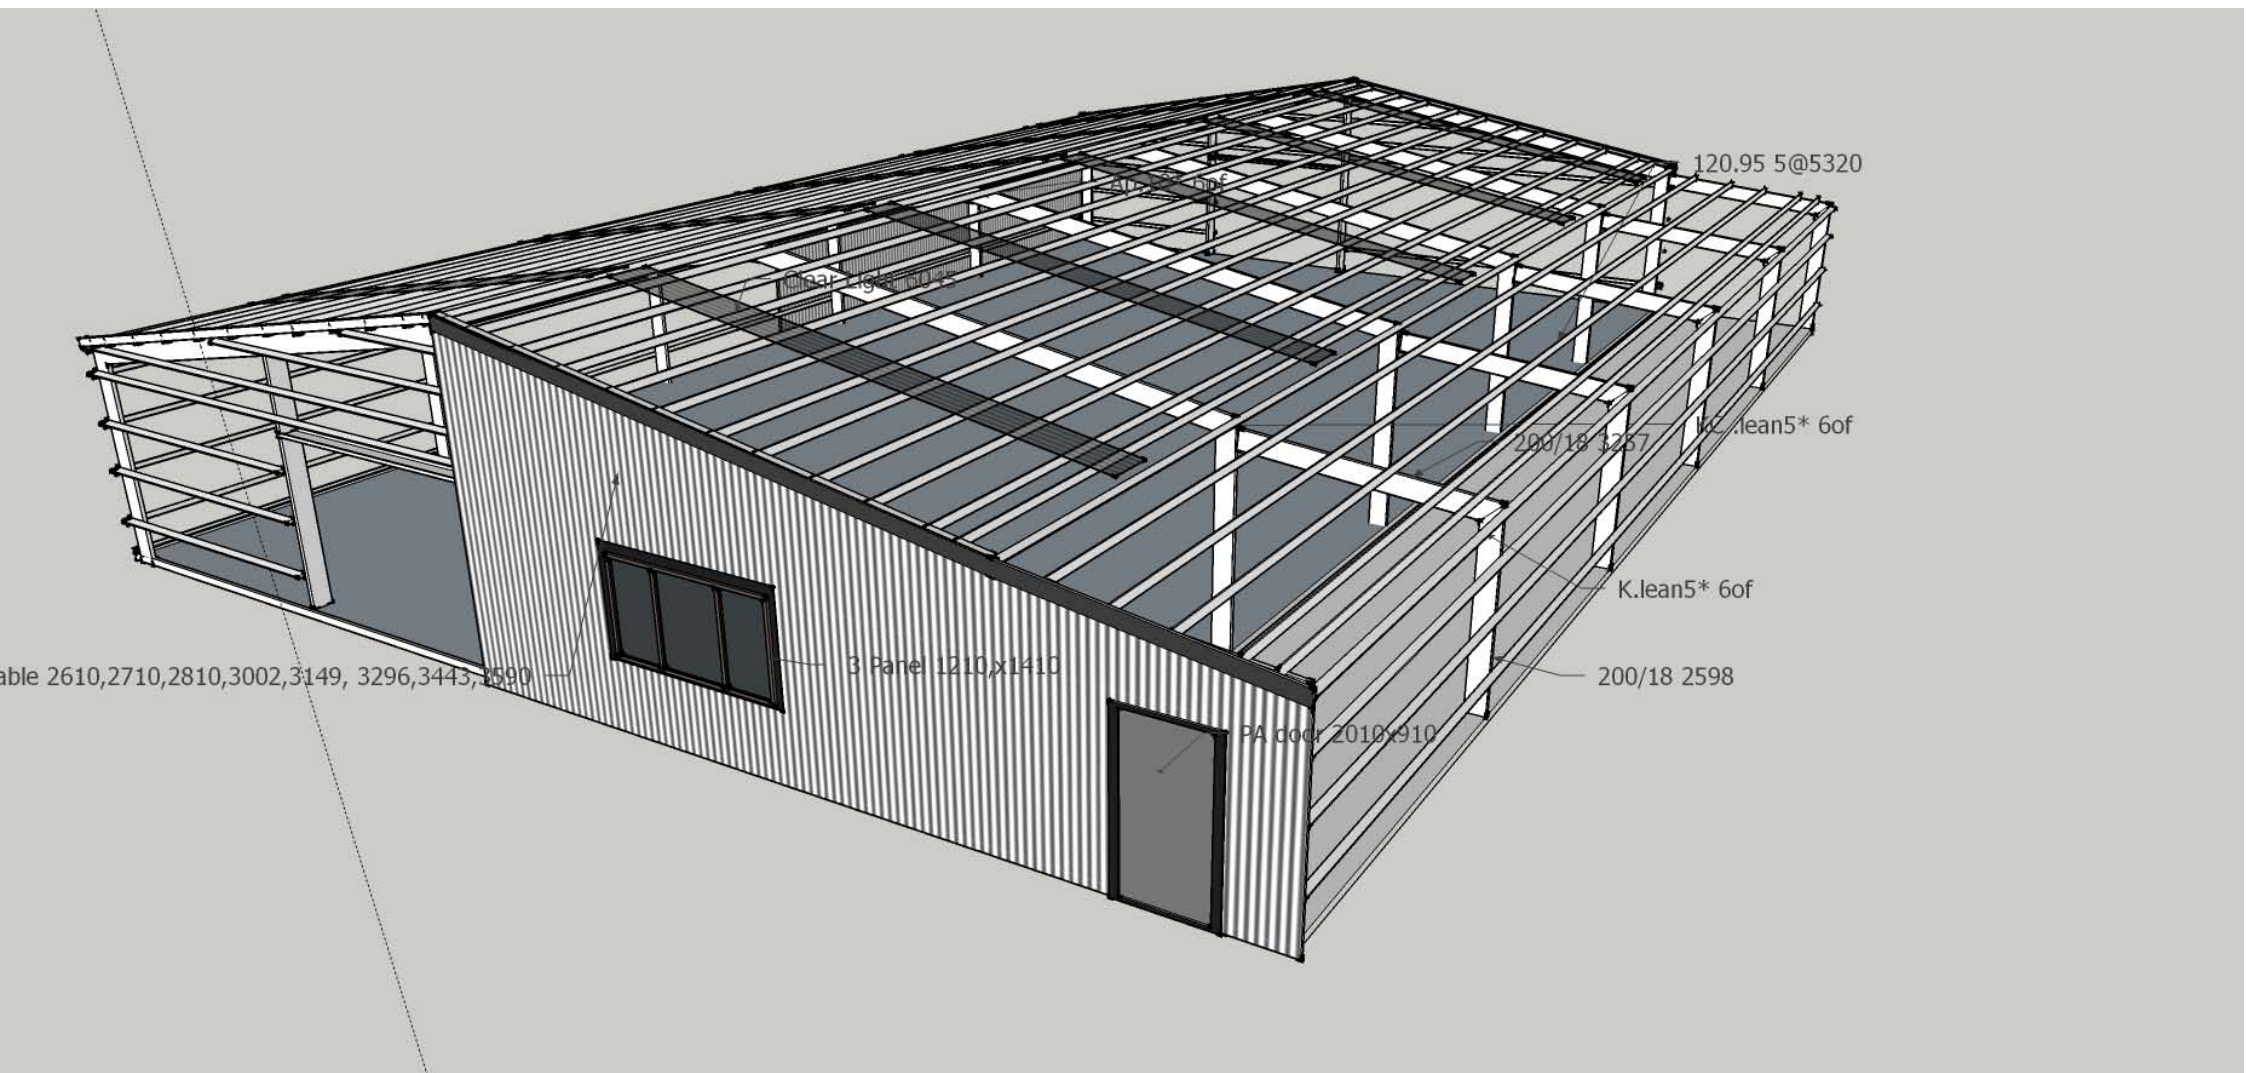

120,95 5@5320

Panel 1210x1410

200/18 1257

K.lean5* 6of

K.lean5* 6of

able 2610,2710,2810,3002,3149, 3296,3443,3590

3 Panel 1210x1410

200/18 2598

PA door 2010x910

